


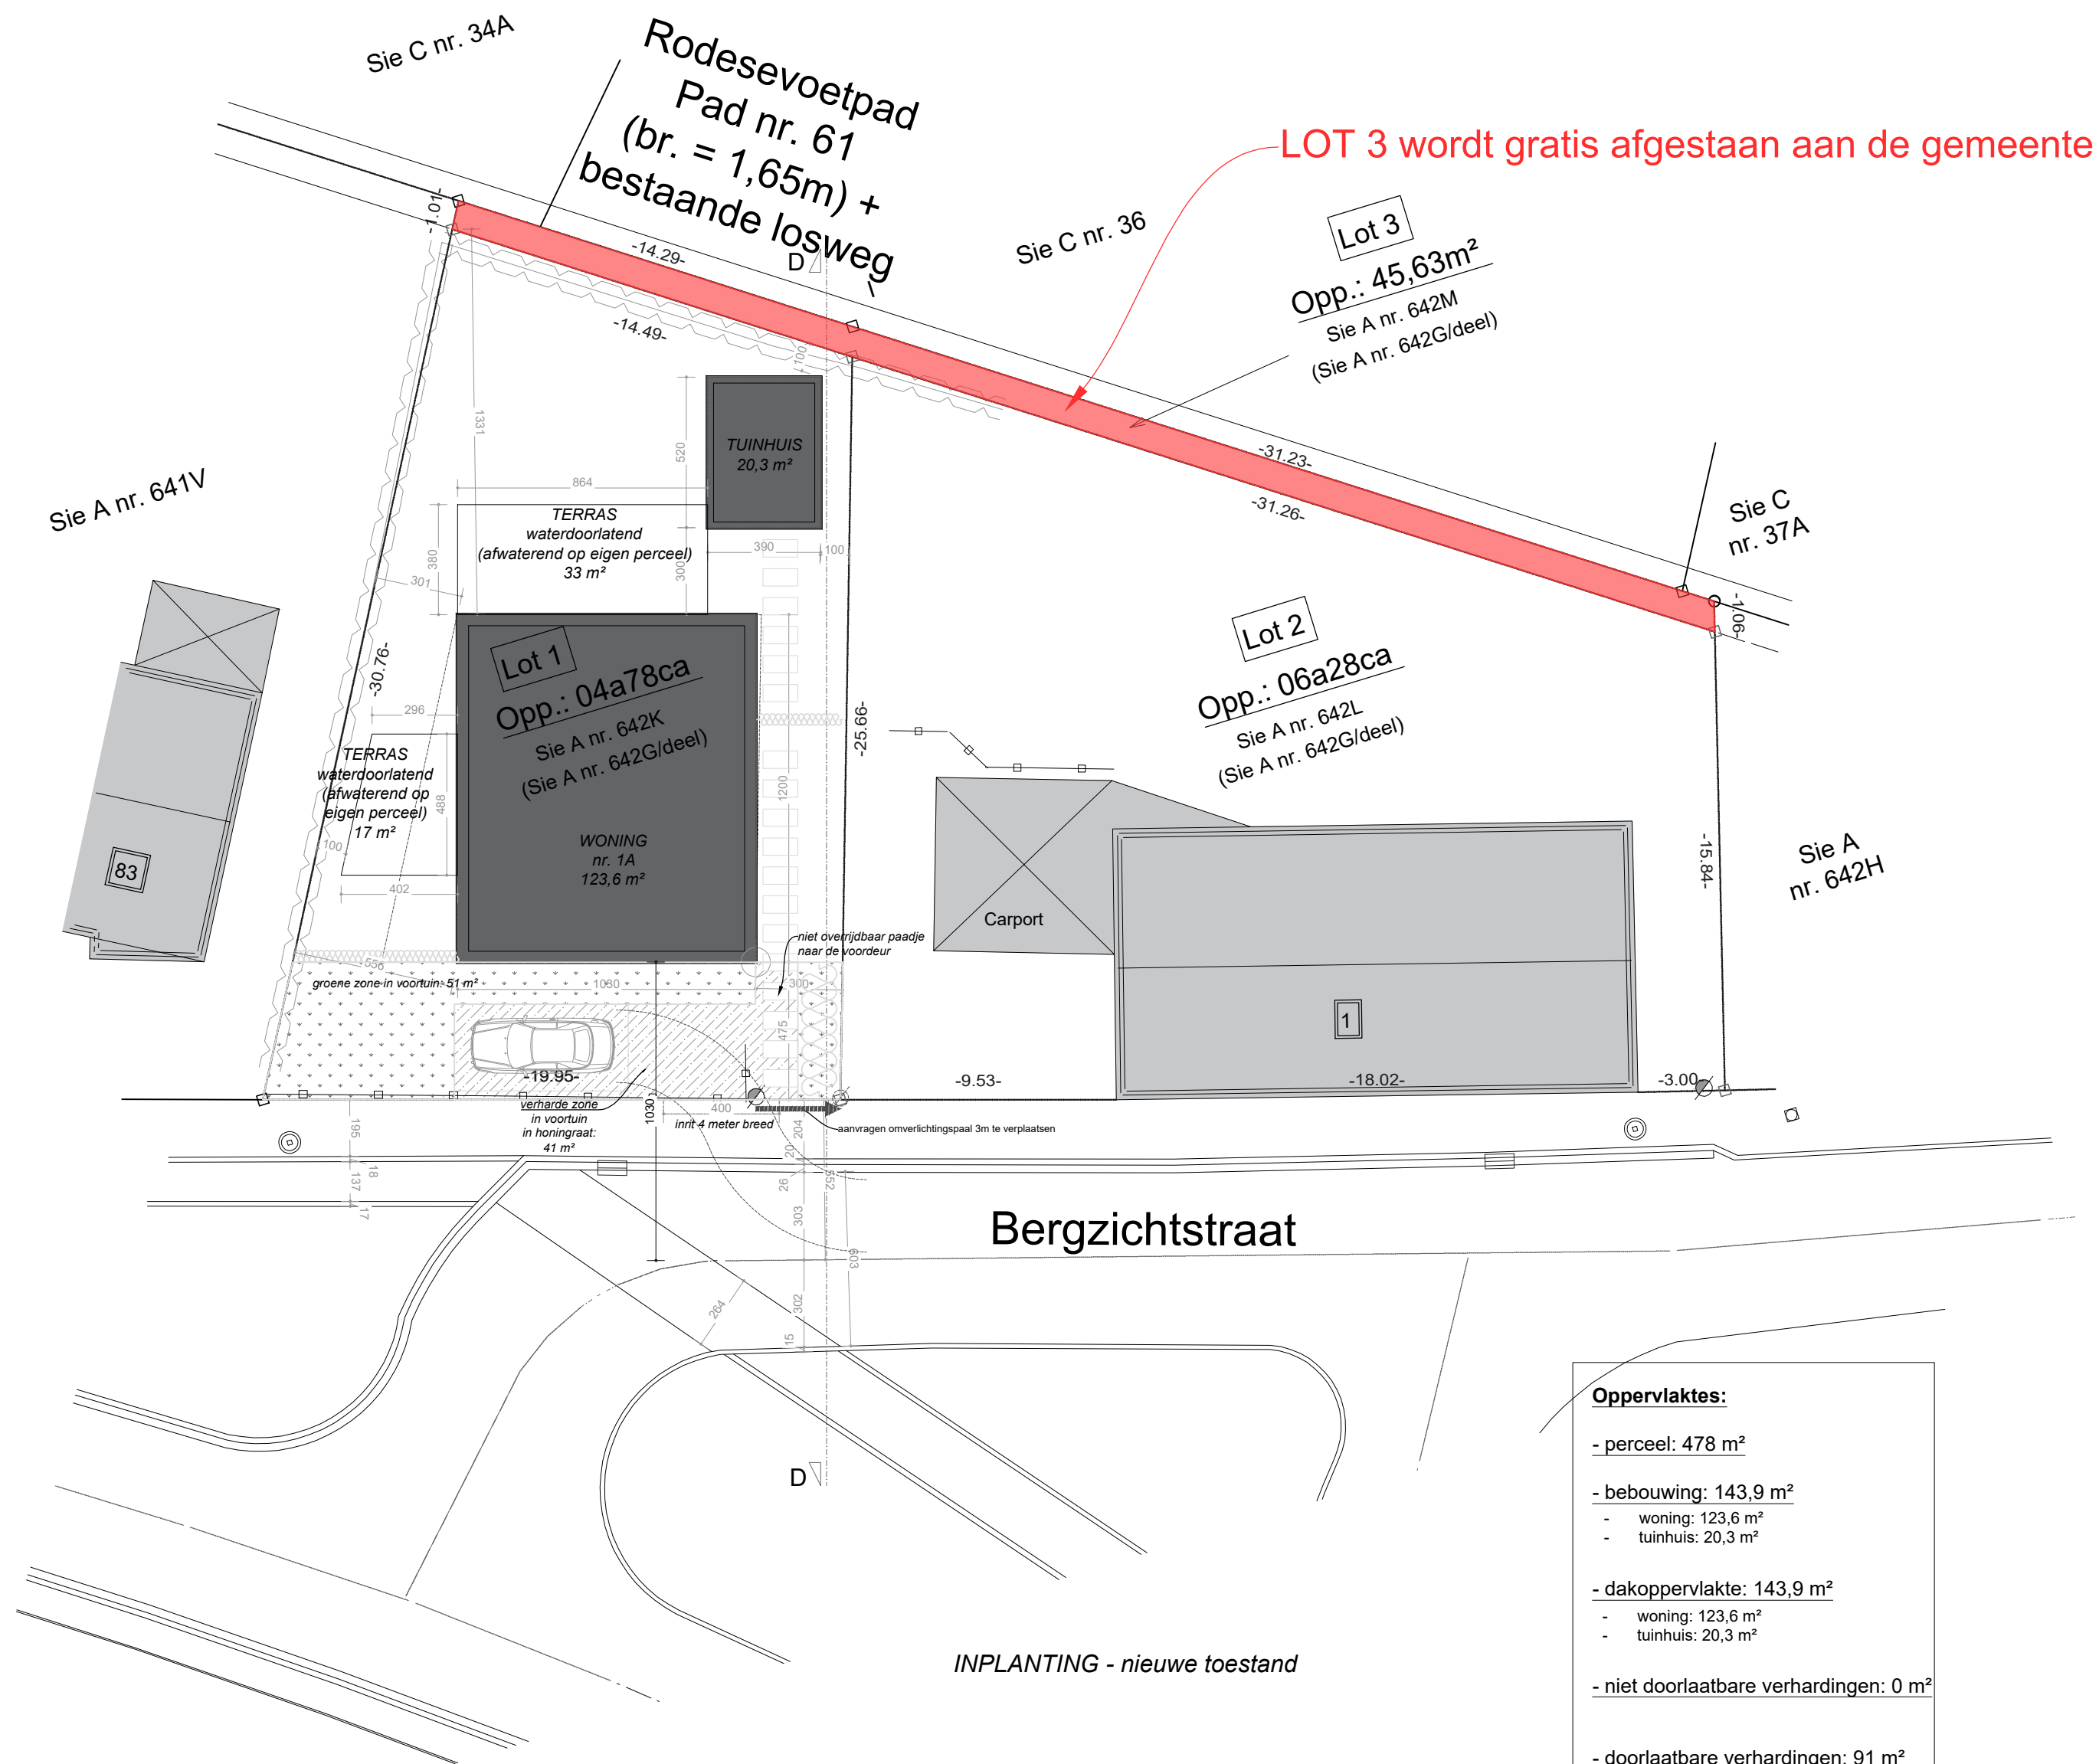

Schaal 1/200

0 1 2 3 4 5m